


SIDEWALK CROSS SECTION

NO SCALE

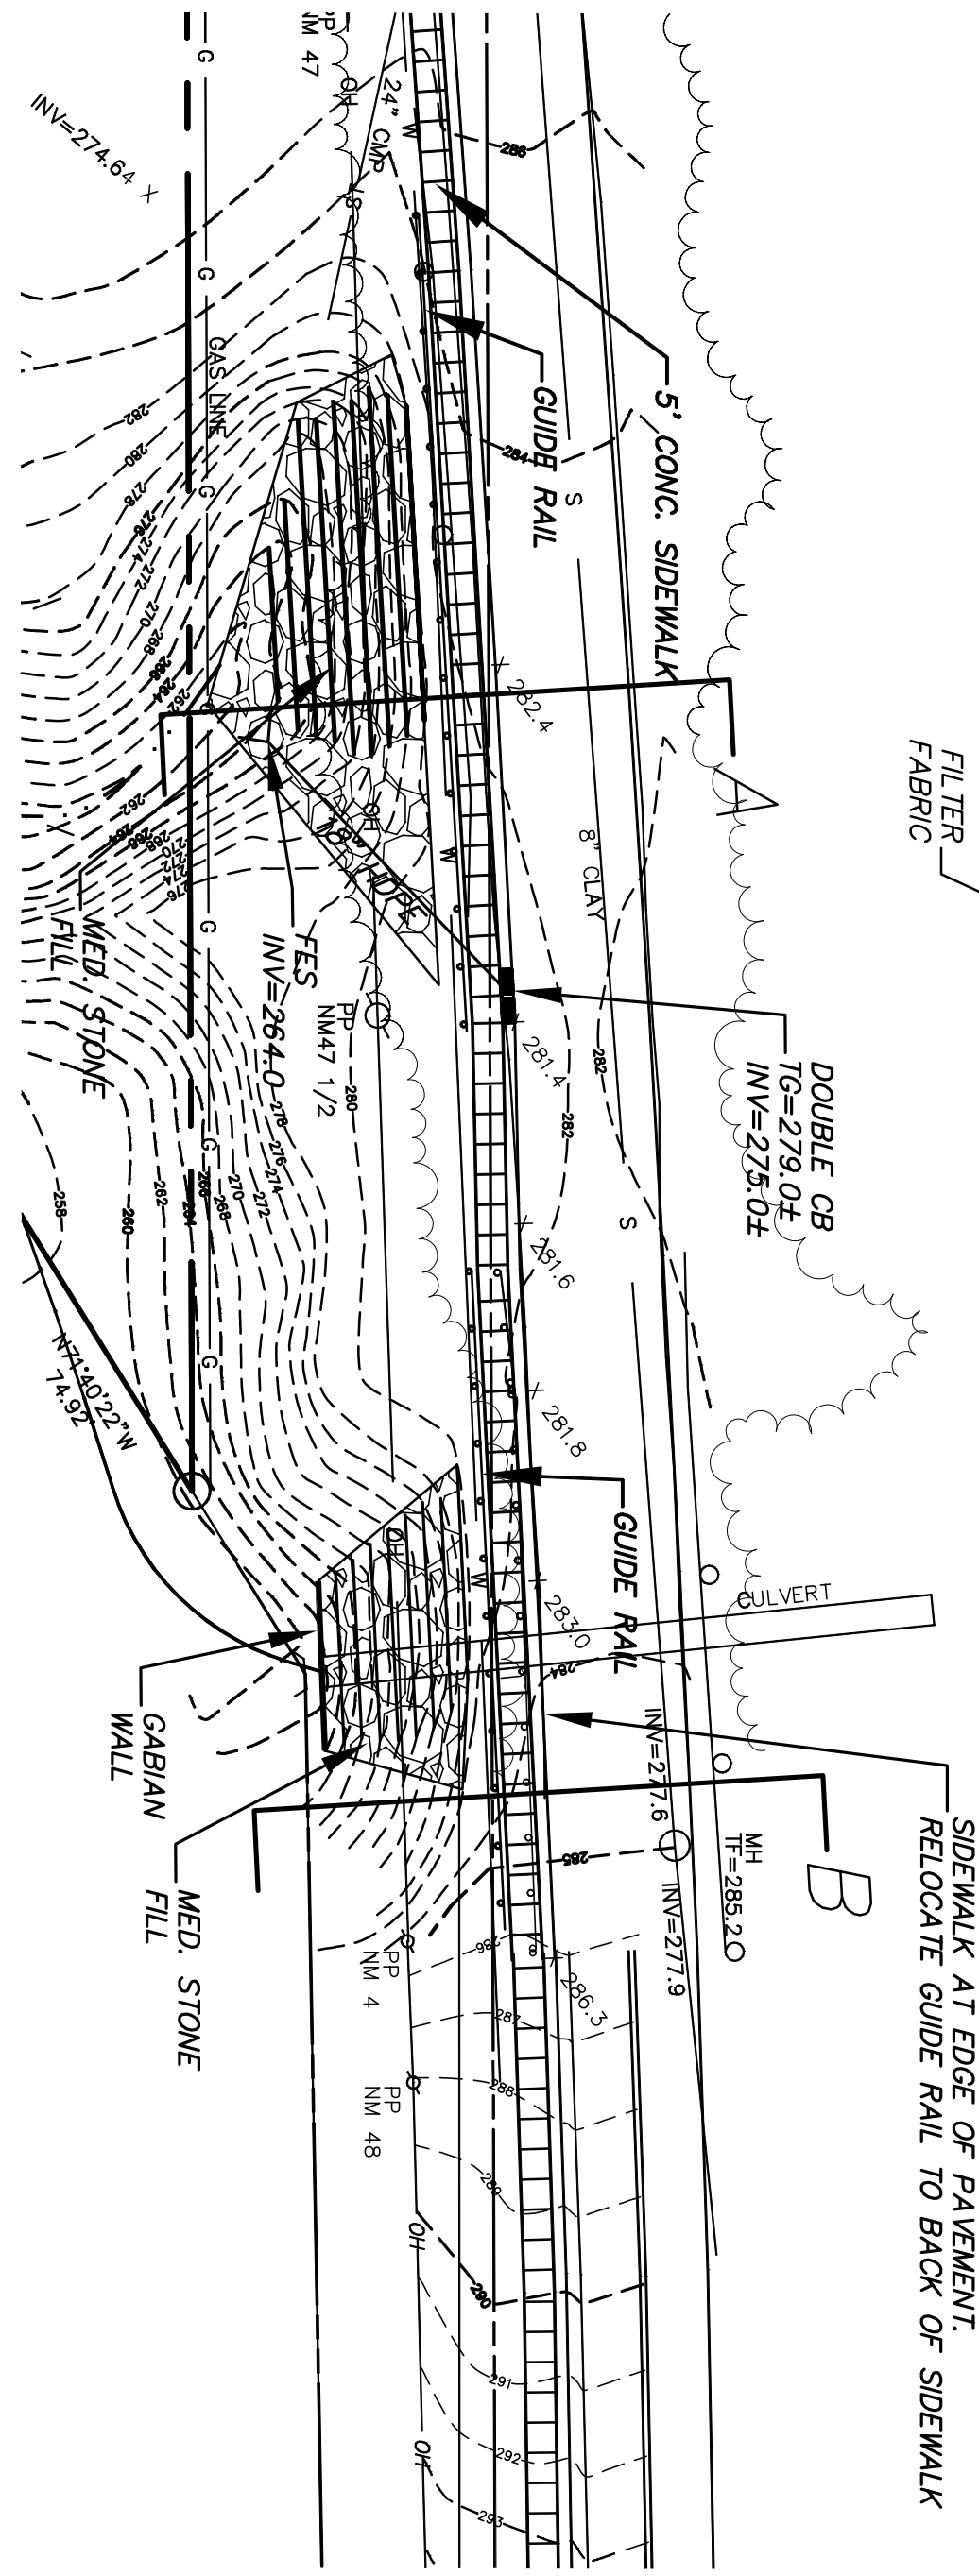

SIDEWALK AT EDGE OF PAVEMENT,
RELOCATE GUIDE RAIL TO BACK OF SIDEWALK

**WOODSFIELD ESTATES
LYDIUS STREET SIDEWALK DETAIL
AT LOW POINT**

SCALE: 1"=30'

**ABD ENGINEERS
SURVEYORS**
411 Union Street
Schenectady, N.Y. 12305
518-377-0315 Fax: 518-377-0379